


When the top of the wall is less than 45" above the finish grade, the fence must be 5'-0" high.

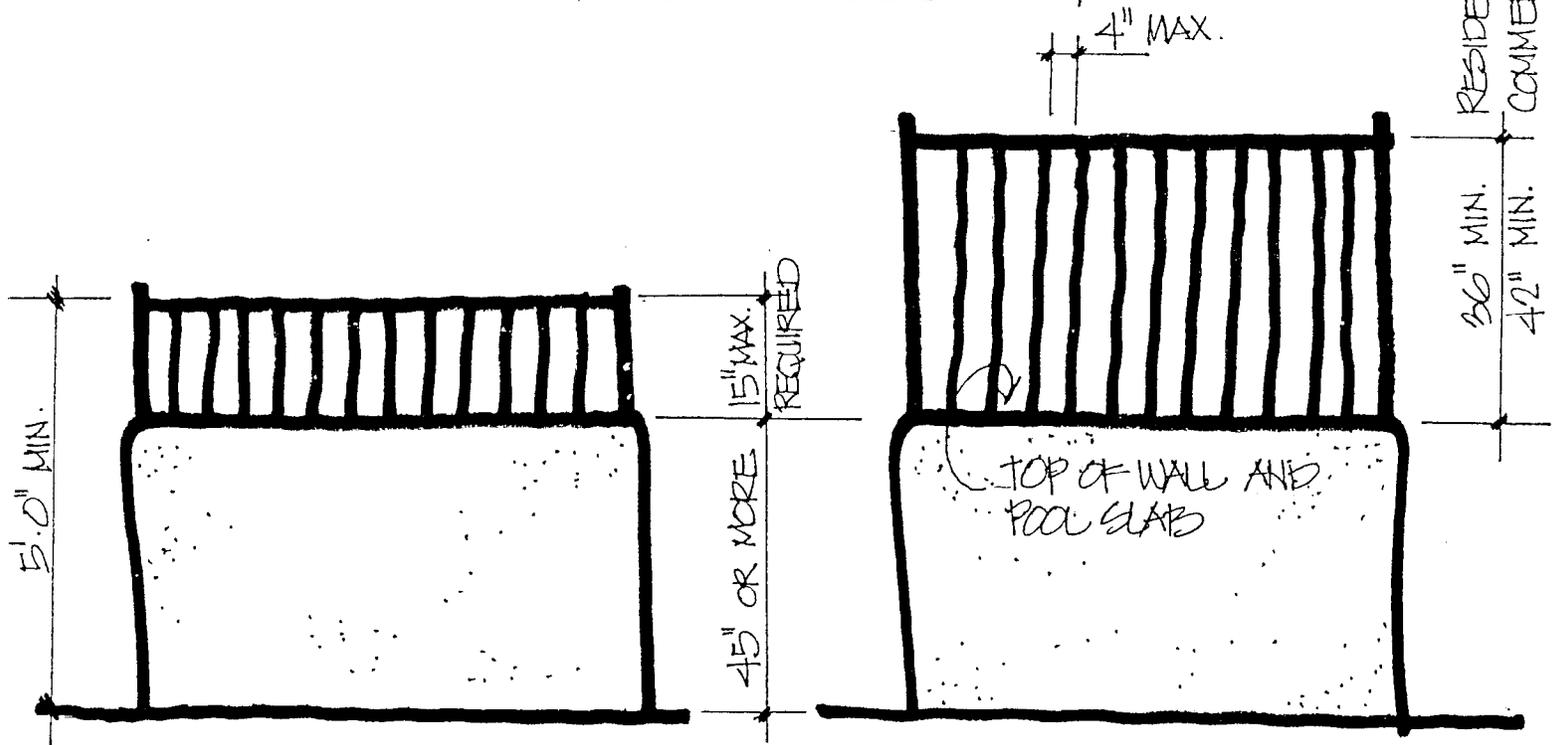

If the wall is 45" or more above grade, 5'-0" is required from the top of the fence to grade.

A quarter rail is required if the pool deck slab occurs at the top of the wall and slab to finish grade is 30" or more.

## POOL FENCING AND WALLS